



Sidewall Flashing Detail

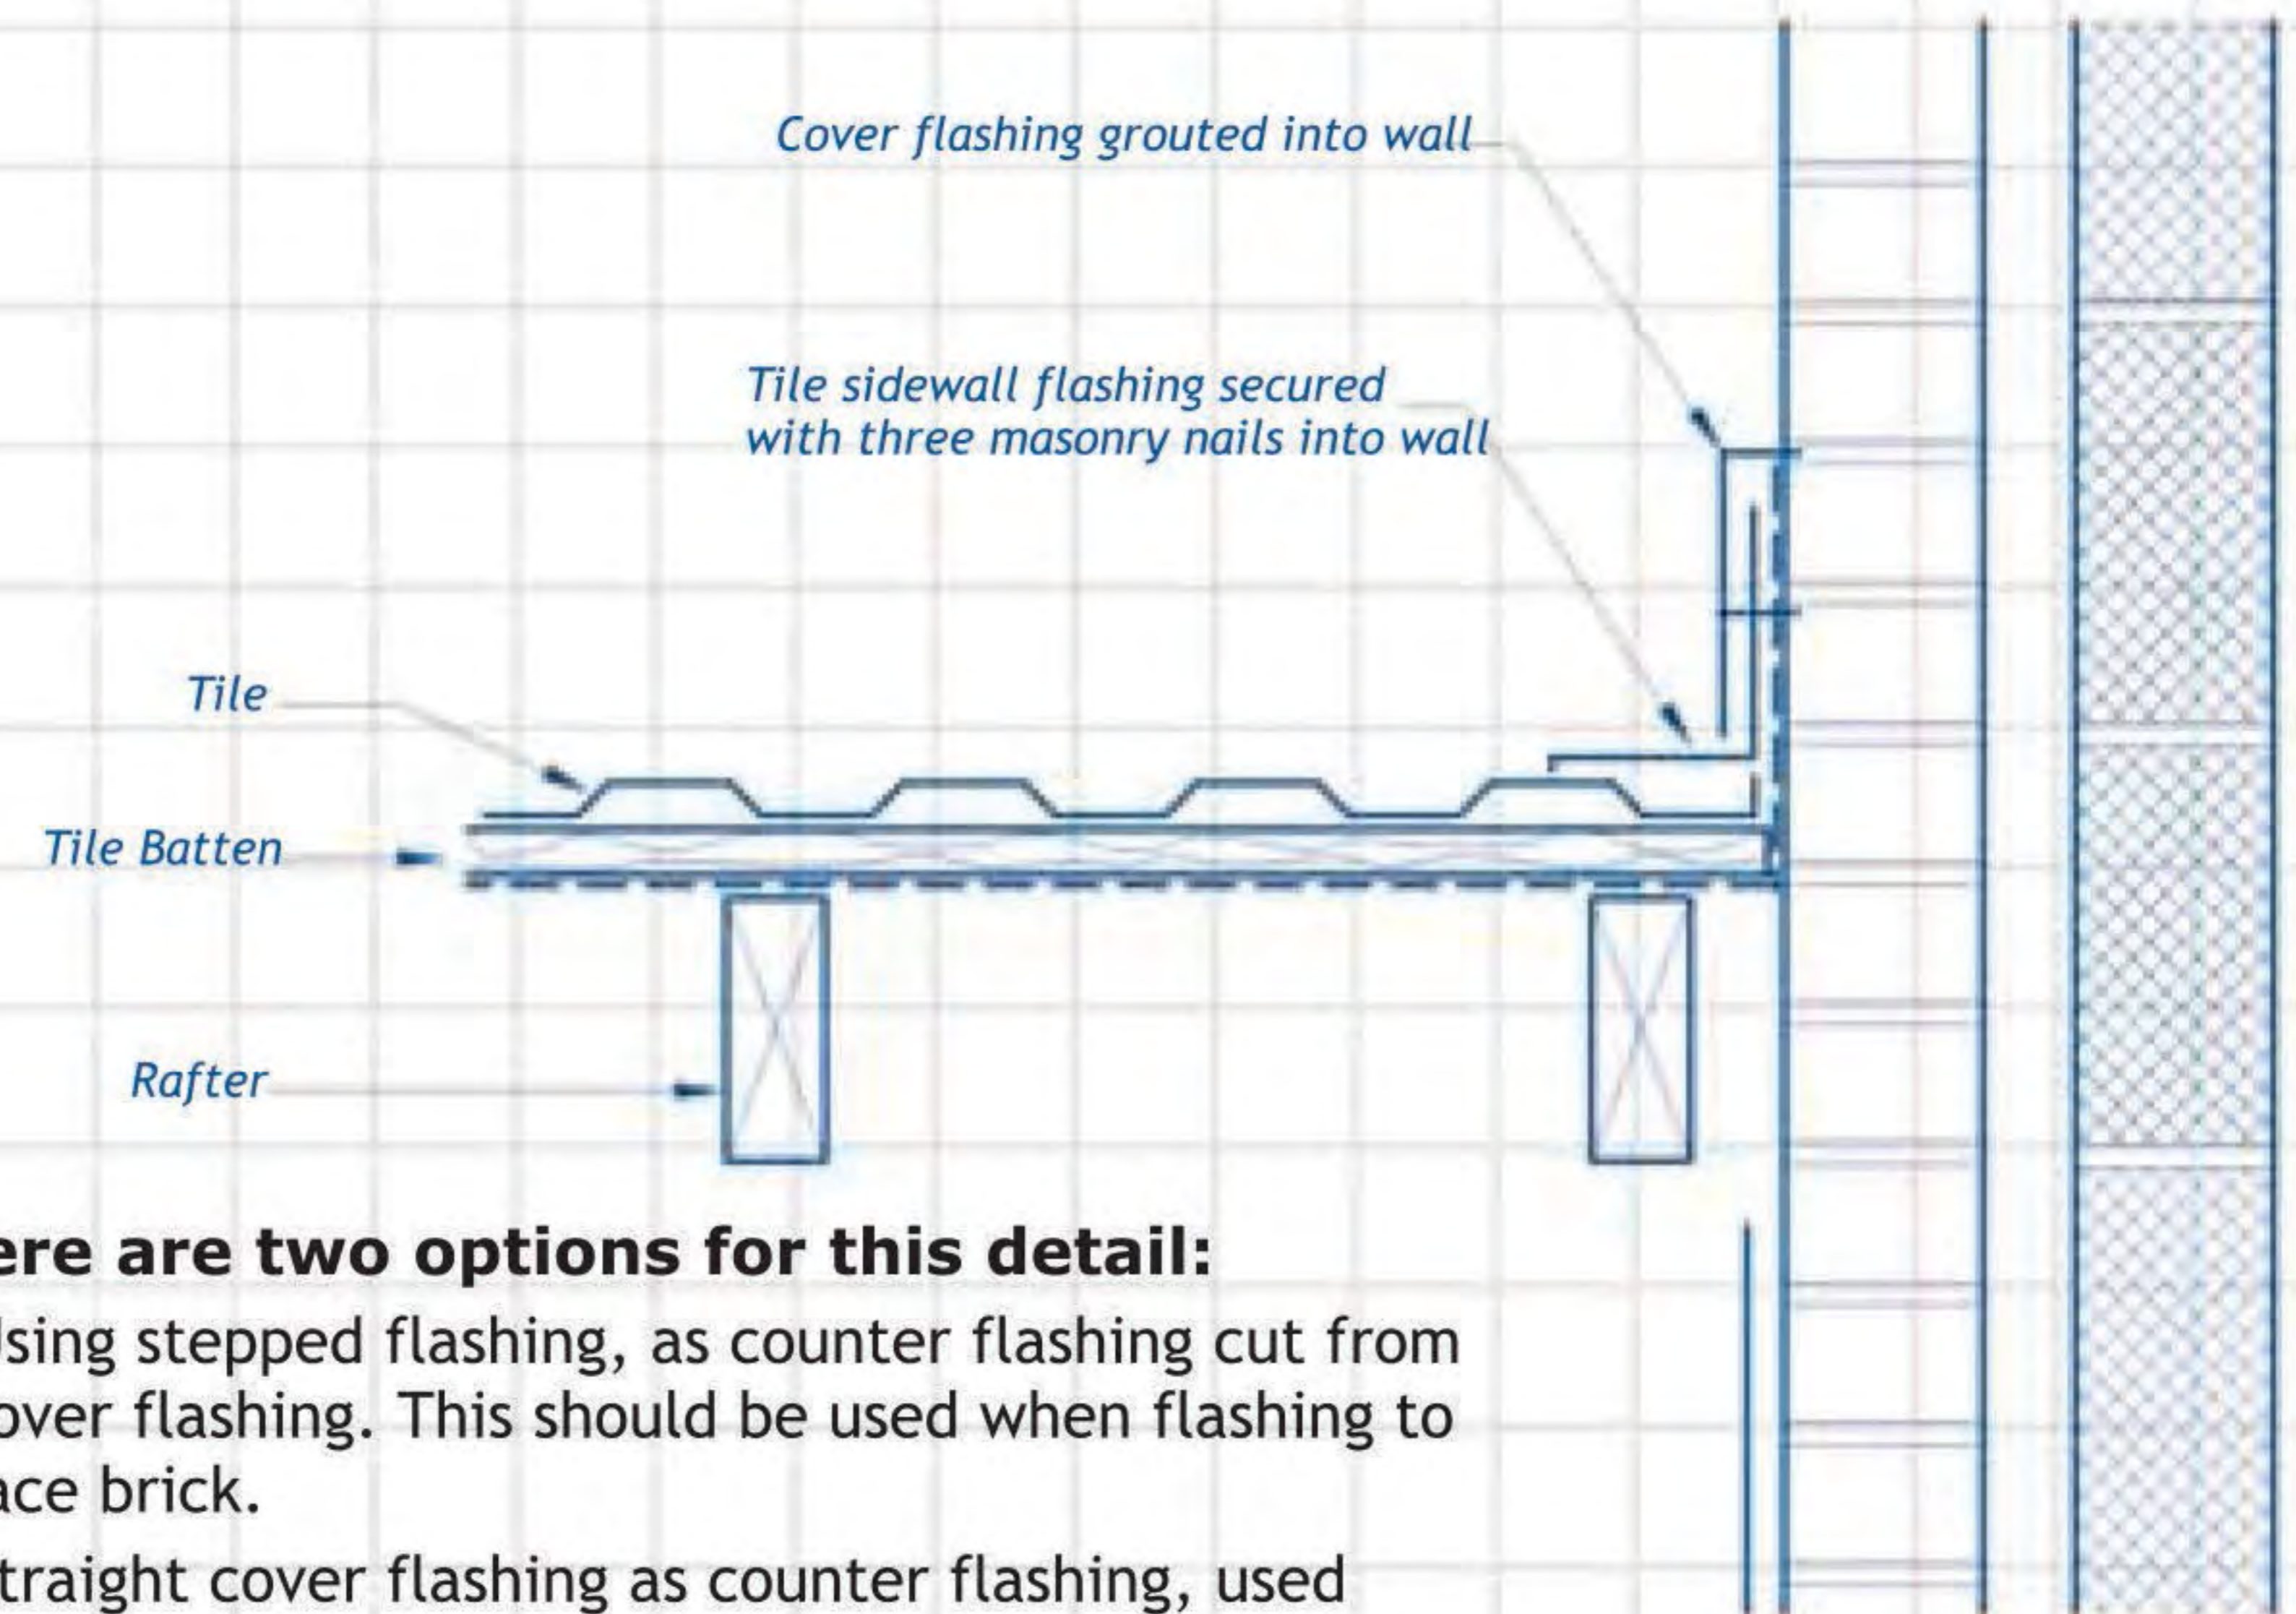

There are two options for this detail:

1. Using stepped flashing, as counter flashing cut from cover flashing. This should be used when flashing to face brick.
2. Straight cover flashing as counter flashing, used when flashing to plastered walls.

Headwall Flashing Detail

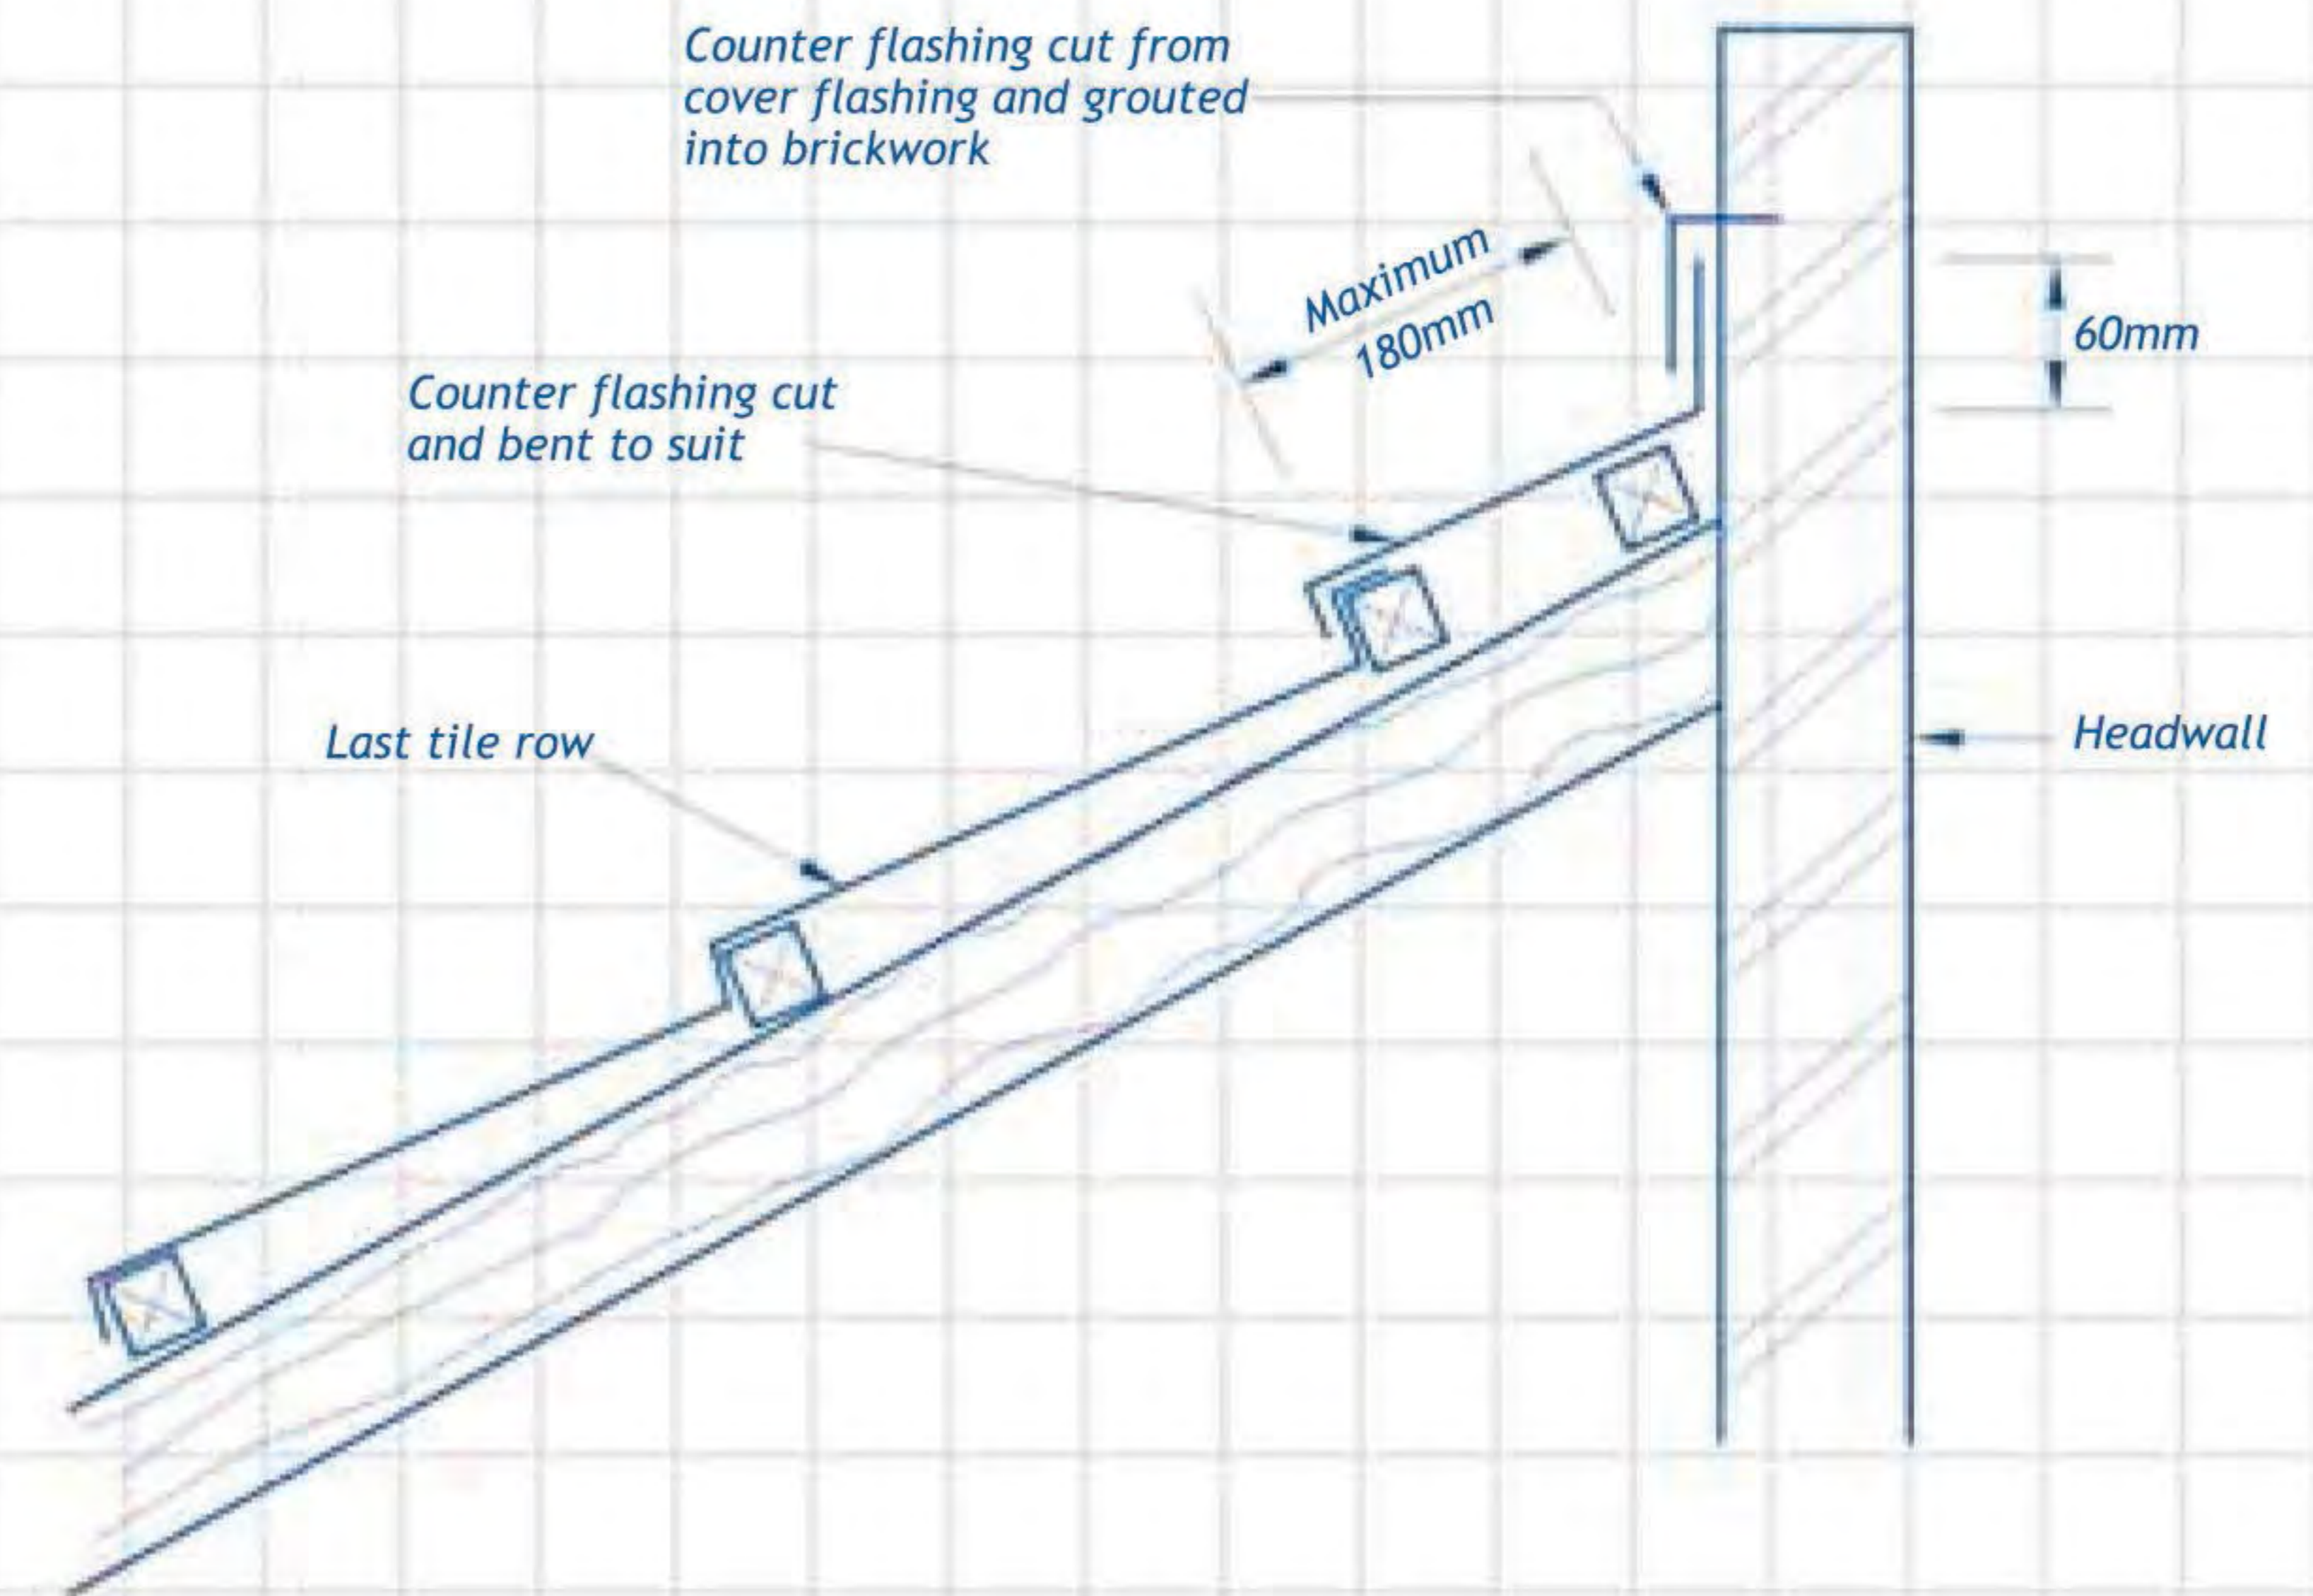

Chimney Flashing Detail

