



Bargeboard Cover

This optional fitting, besides providing a neat finish, protects the end of the battens from water running between the ends of the tiles and the bargeboard. Left and right hand applications are available.

The bargeboard cover must be fixed flush with the top of the tile and fibre cement bargeboard.

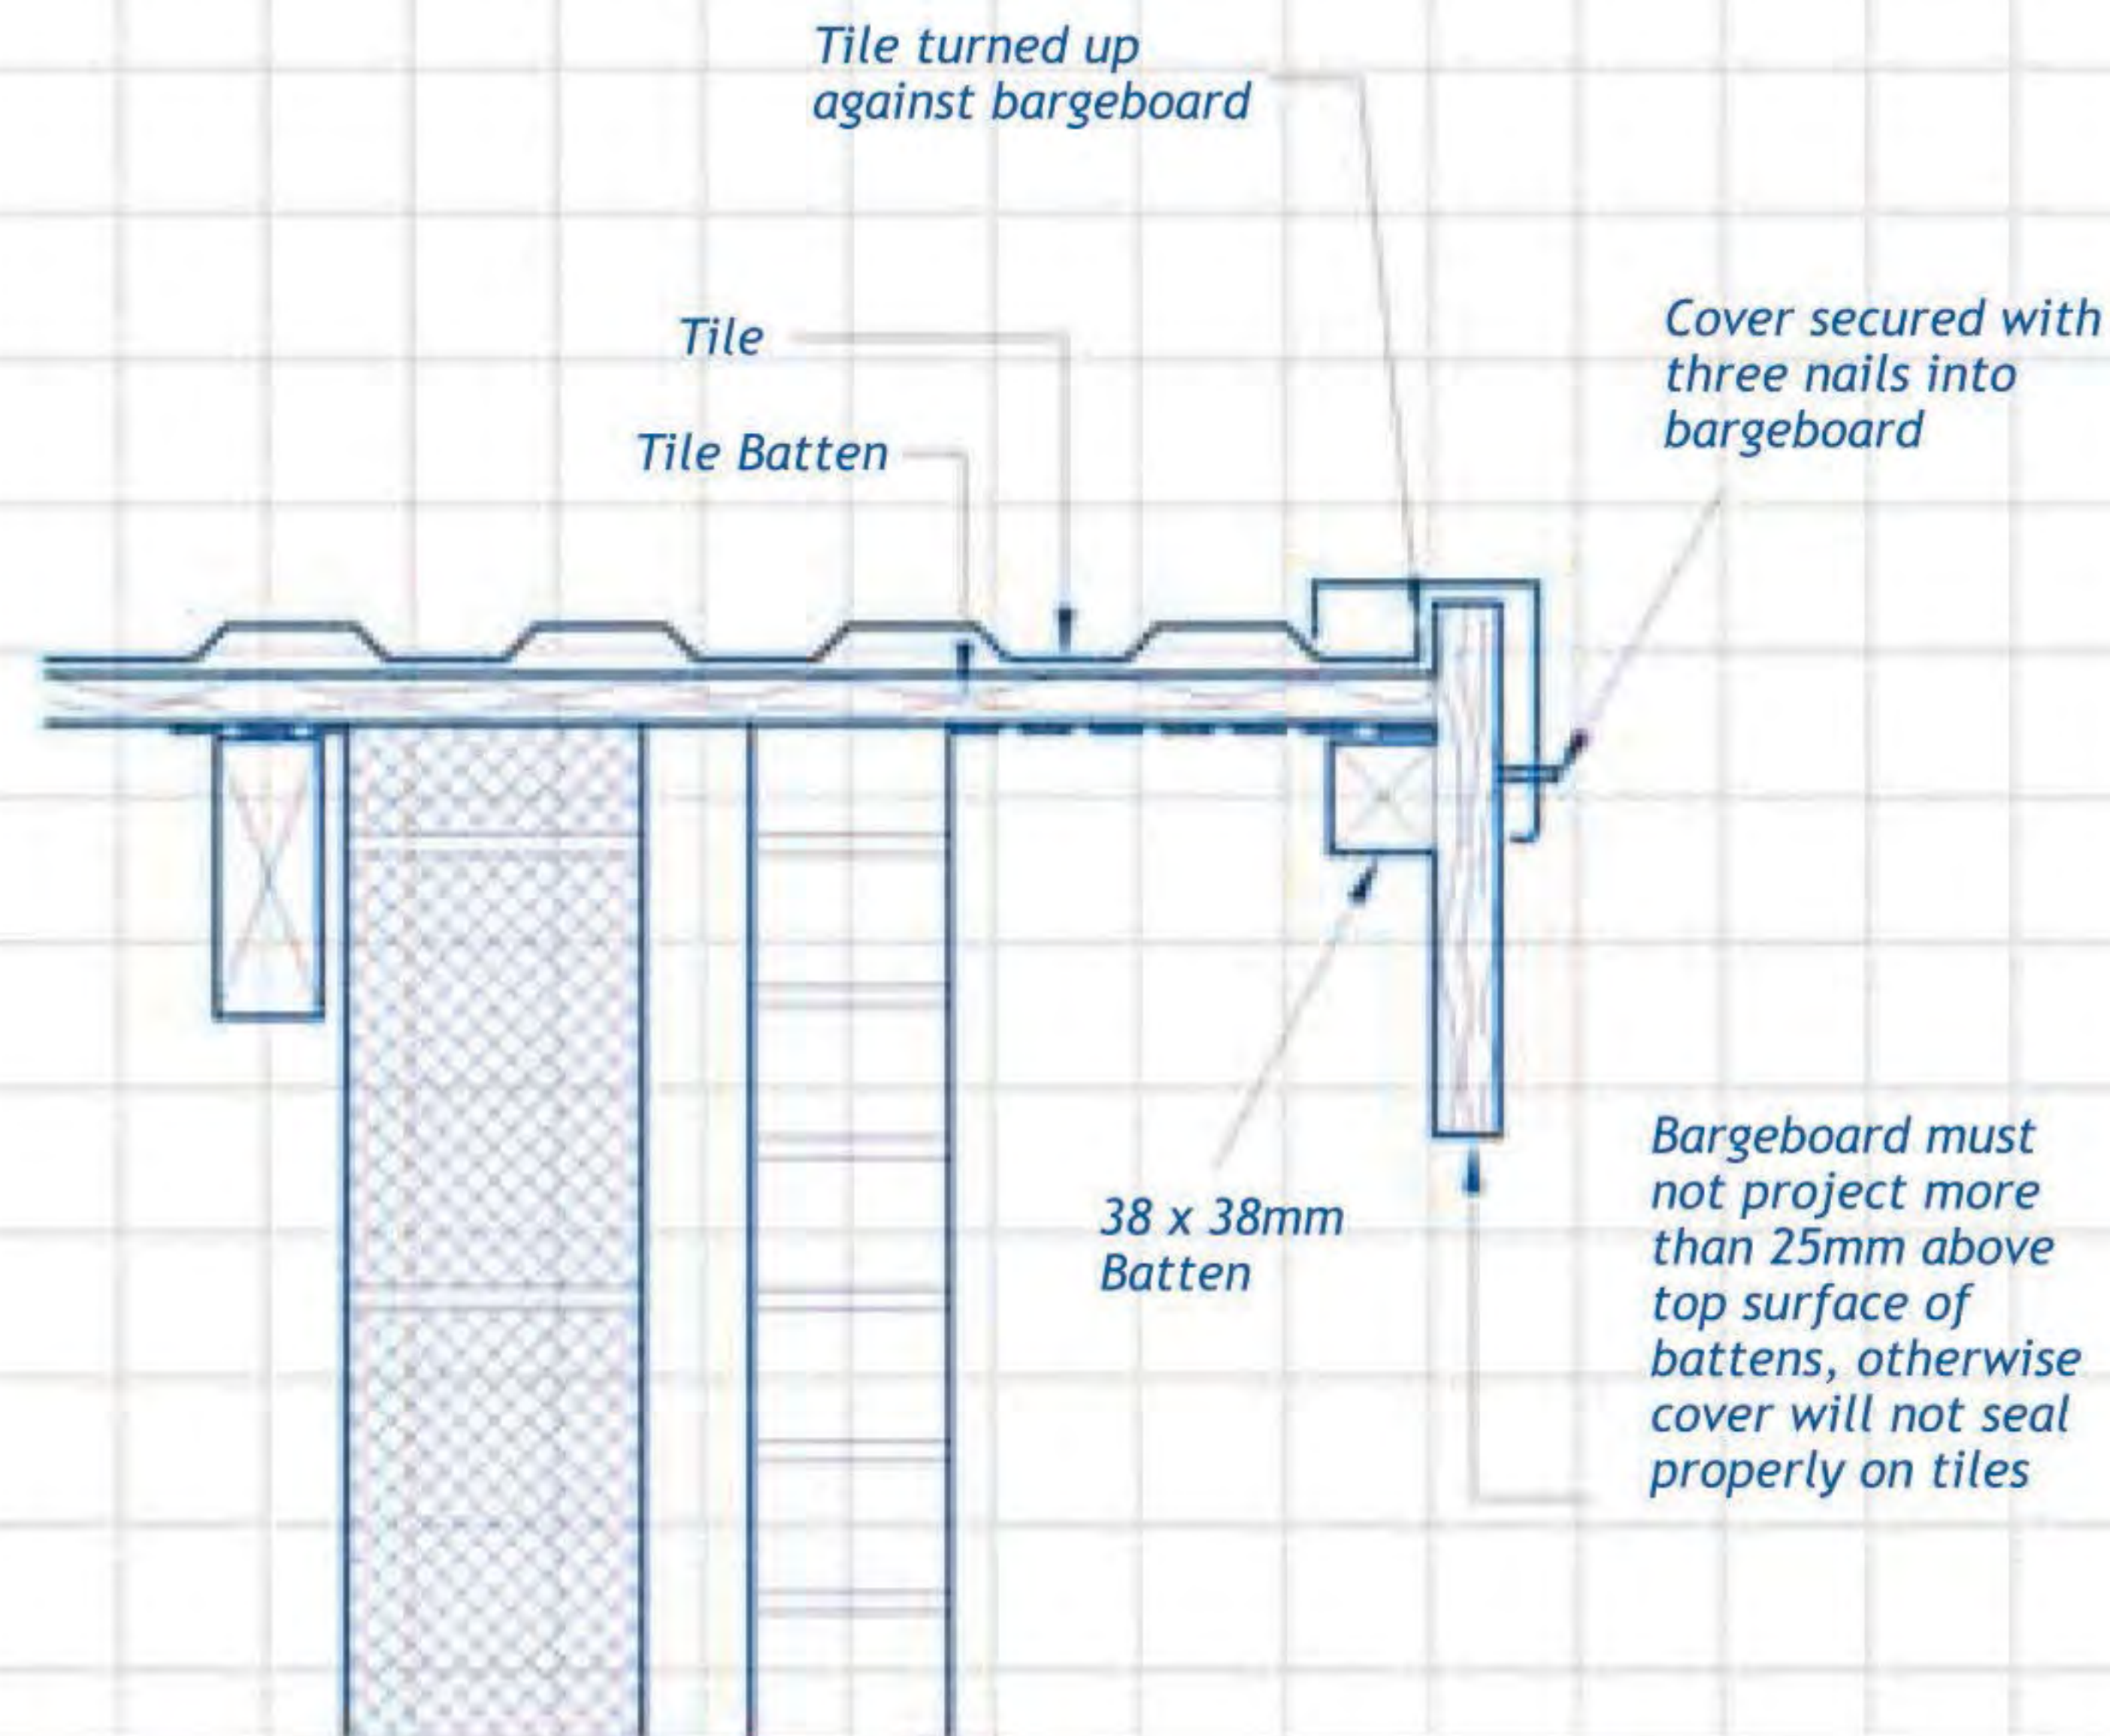

Gable Trim

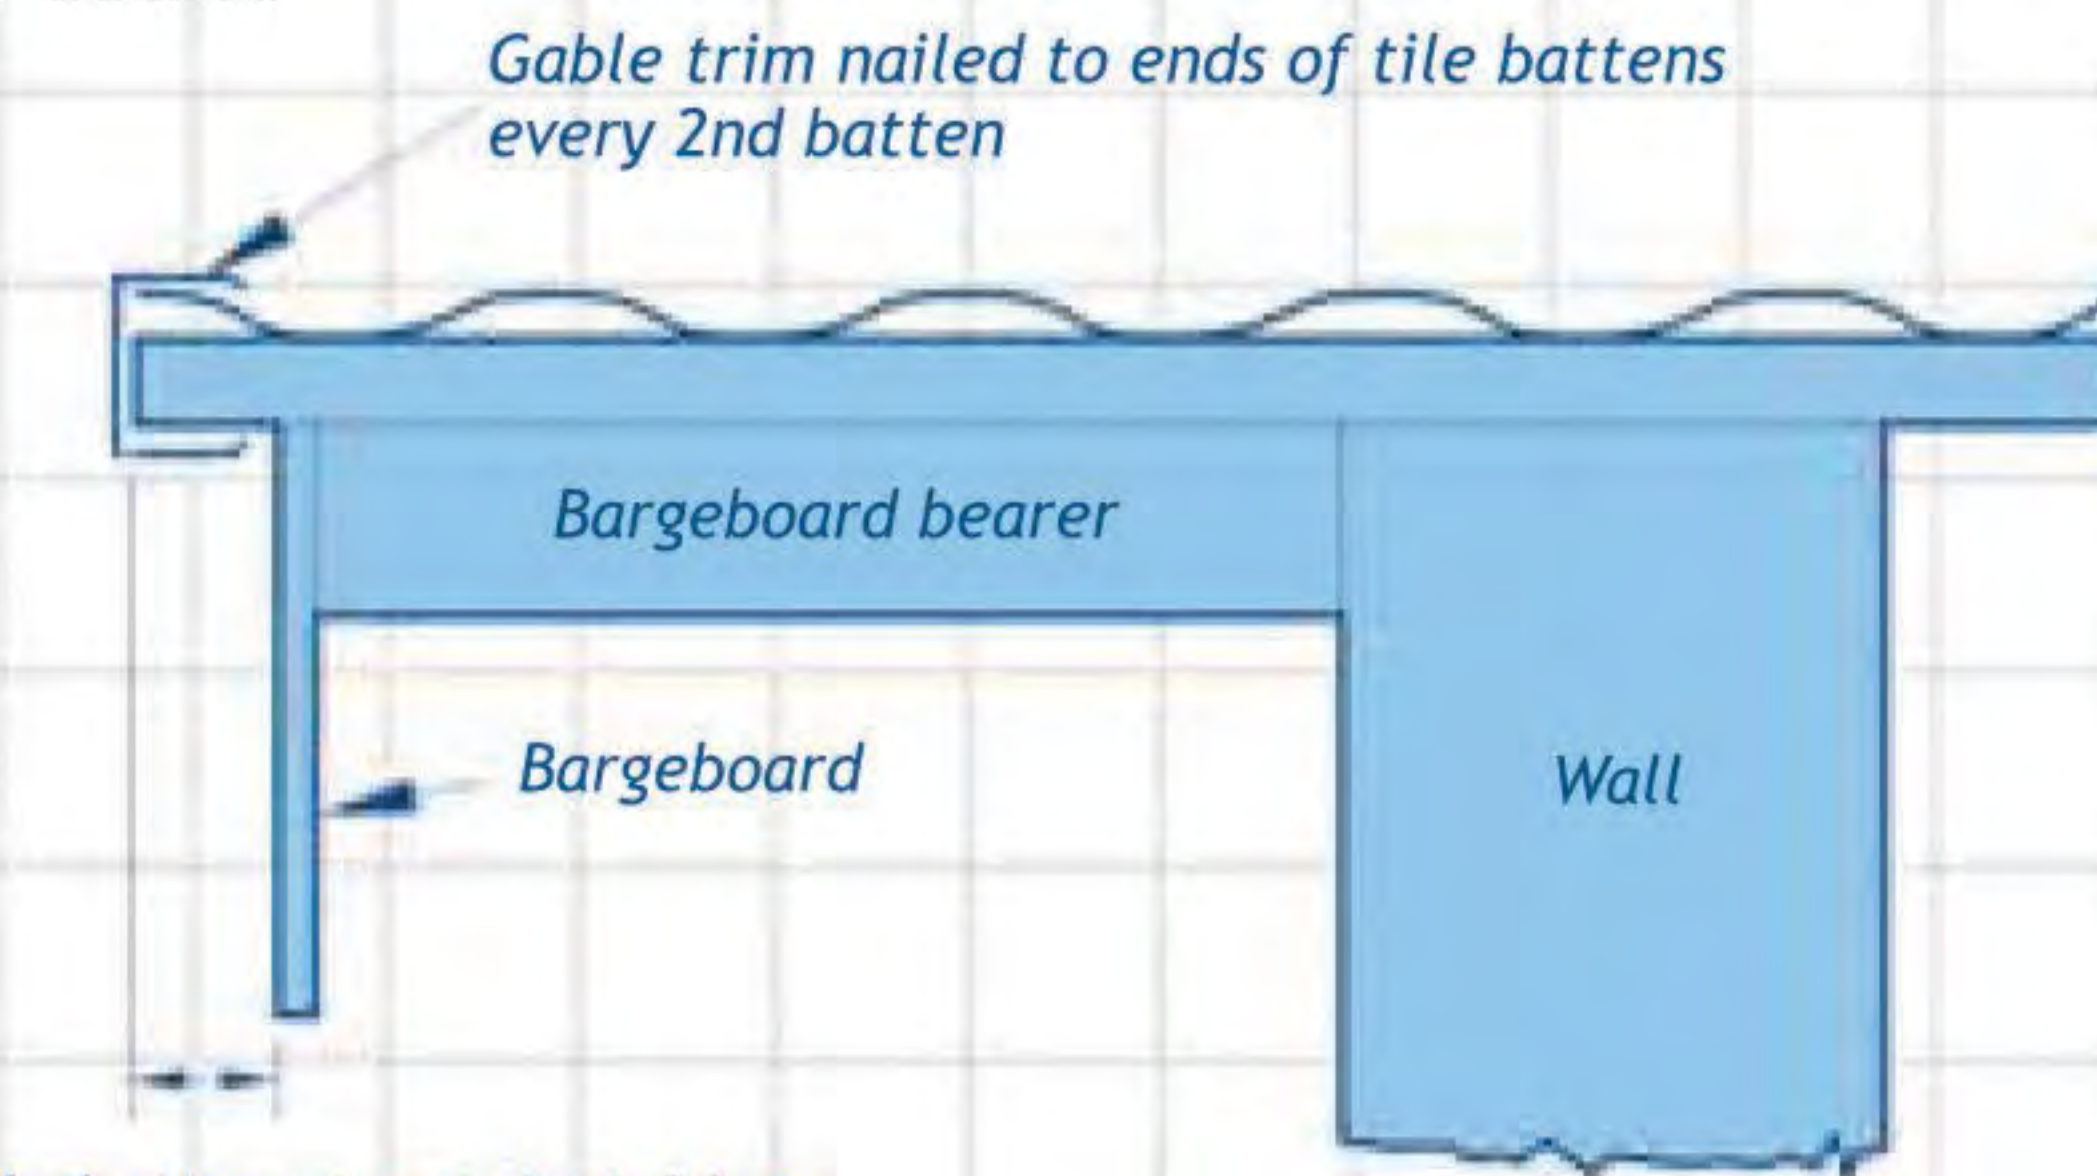

Tile battens to project 64mm beyond outer edge of bargeboard

Note:

1. Standard overhang at Gable end is 300mm.
2. Bargeboard cover to meet tile so that waterflow is channelled away from bargeboard.
3. Bargeboard cover can be vertically secured by pop-rivetting or by using self-tapping screws. Touching up with touch-up paint is mandatory.
4. The Gable Trim is an economical alternative to the standard bargeboard cover.

Break in Roof Pitch Detail

Batten spacing measured according to the profile used

